

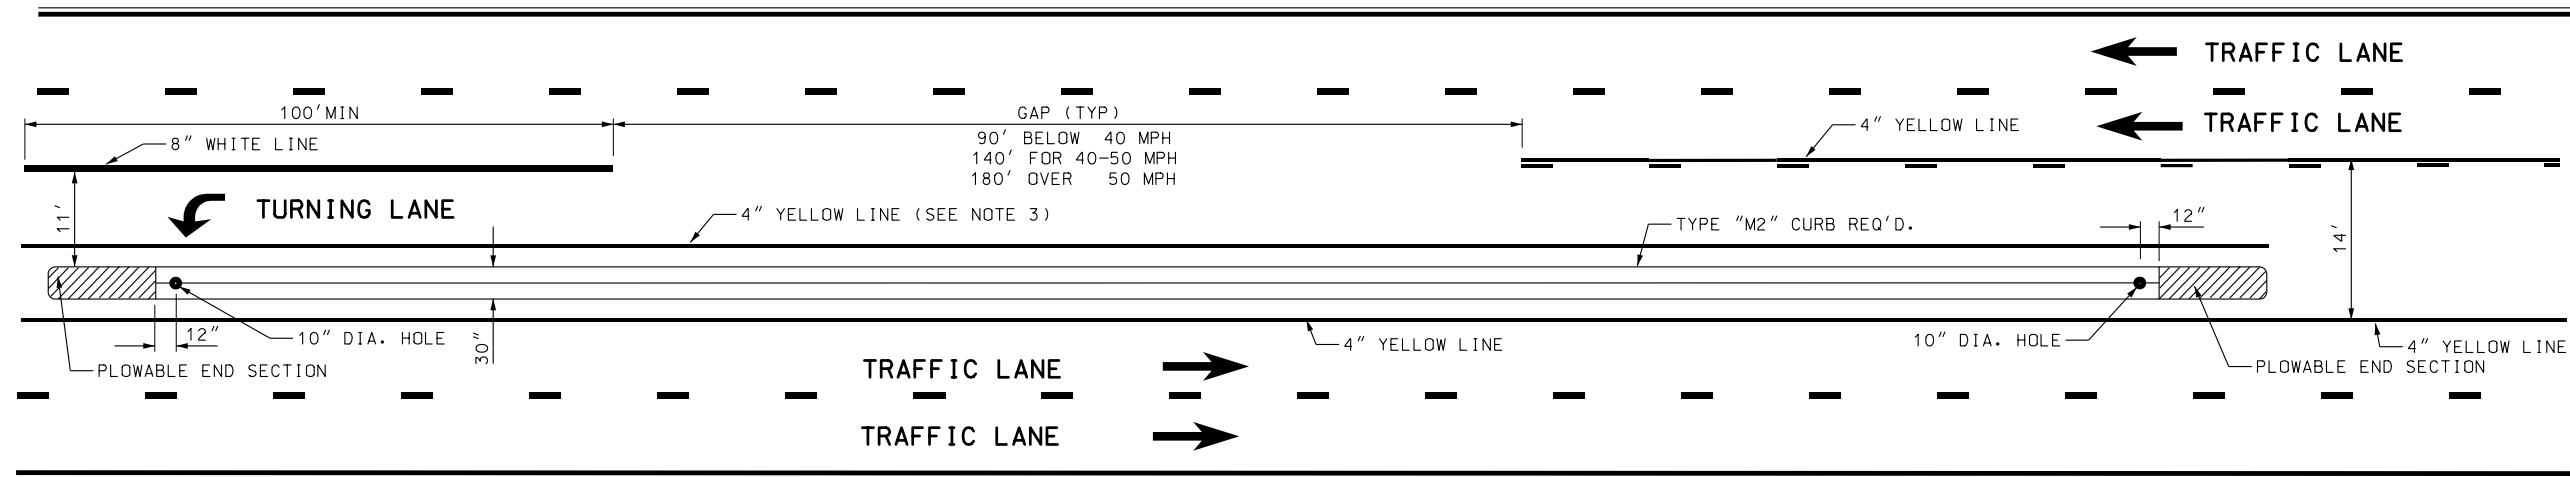


MEDIAN WITH RAISED ISLAND

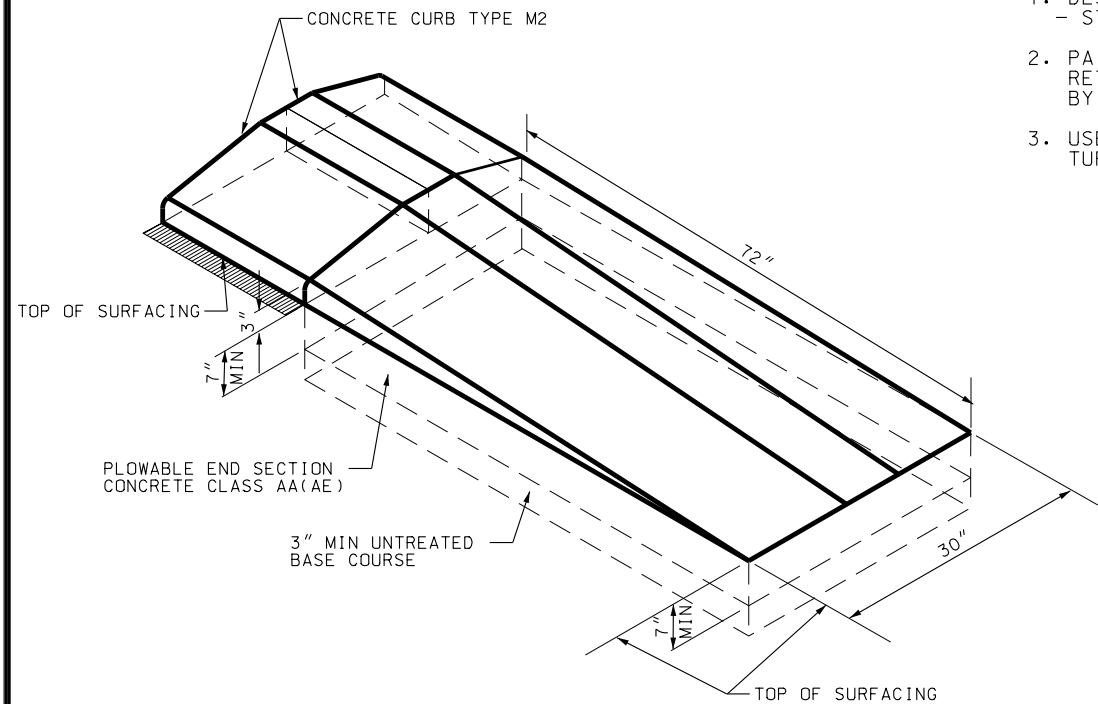

RAISED ISLAND DETAIL

TYPE "M2" CURB


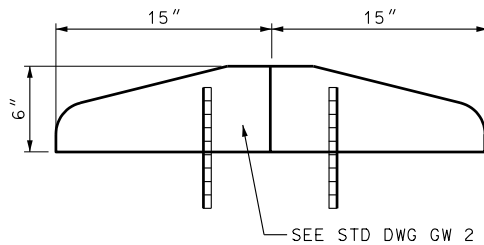


NOTES:

1. DESIGN TO SHOW CONTROL POINTS  
- STATION & OFFSET.
2. PAINT ISLAND CURBS WITH  
RETROREFLECTIVE PAINT AS DETERMINED  
BY THE DIRECTION OF TRAVEL.
3. USE OF 4" YELLOW LINE INSIDE LEFT  
TURN LANE OPTIONAL.

RAISED ISLAND DETAIL

TYPE "B5" CURB

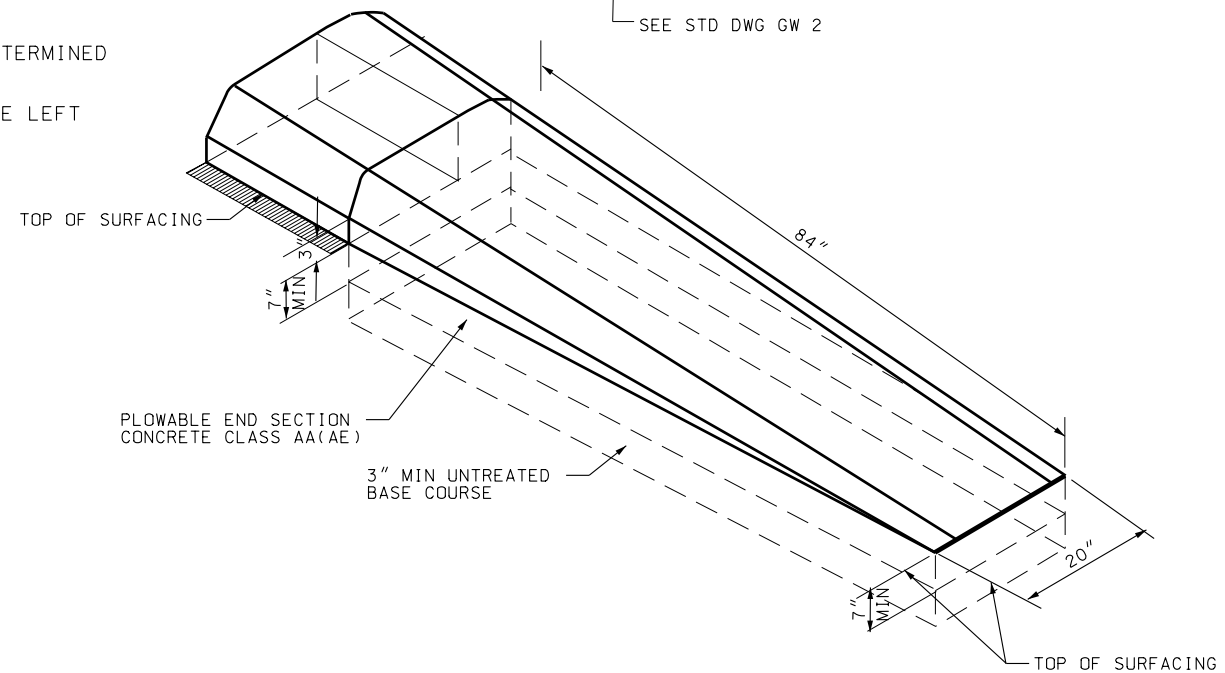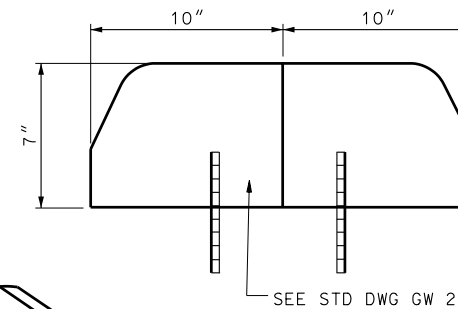

PLOWABLE END SECTION DETAILS

REVISIONS  
1 08/08/02 F.W. CORRECT NOTE 2

UTAH DEPARTMENT OF TRANSPORTATION  
STANDARD DRAWINGS FOR ROAD AND BRIDGE CONSTRUCTION  
SALT LAKE CITY, UTAH

RECOMMENDED FOR APPROVAL  
CHAIRMAN STANDARDS COMMITTEE  
APPROVED  
DEPUTY DIRECTOR  
DATE  
DEC.19,2002  
DATE  
DEC.19,2002

RAISED MEDIAN  
AND PLOWABLE  
END SECTION

STD DWG  
GW 1